


# Typical Foundation 4 feet and Under

Community Development Department ♦ 1525 Broadway, P.O. Box 128 ♦ Longview, WA 98632 ♦ 360.442.5086/Fax 360.442.5953

## STANDARD FOUNDATION

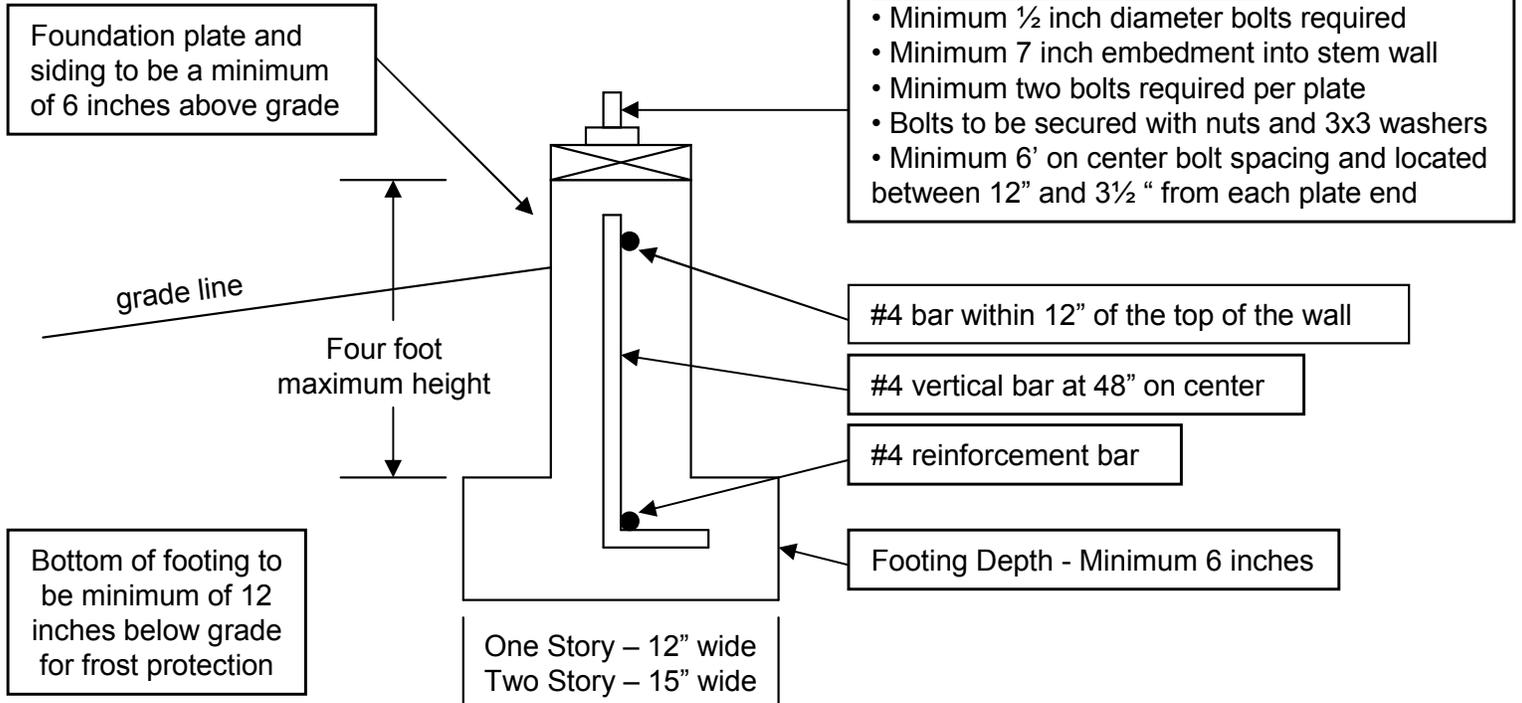

## MONOLITHIC SLAB

